

4

3

2

1

REVISION HISTORY

REV	DESCRIPTION	DATE	APPROVED
1	150-174, 7.1 DB, 3 ELE YAGI, N, CHR	2/12/2016	CE


A (REF) DIMENSION IS FOR INFORMATION PURPOSES ONLY AND NO TOLERANCE IS IMPLIED.

B

B

A

A

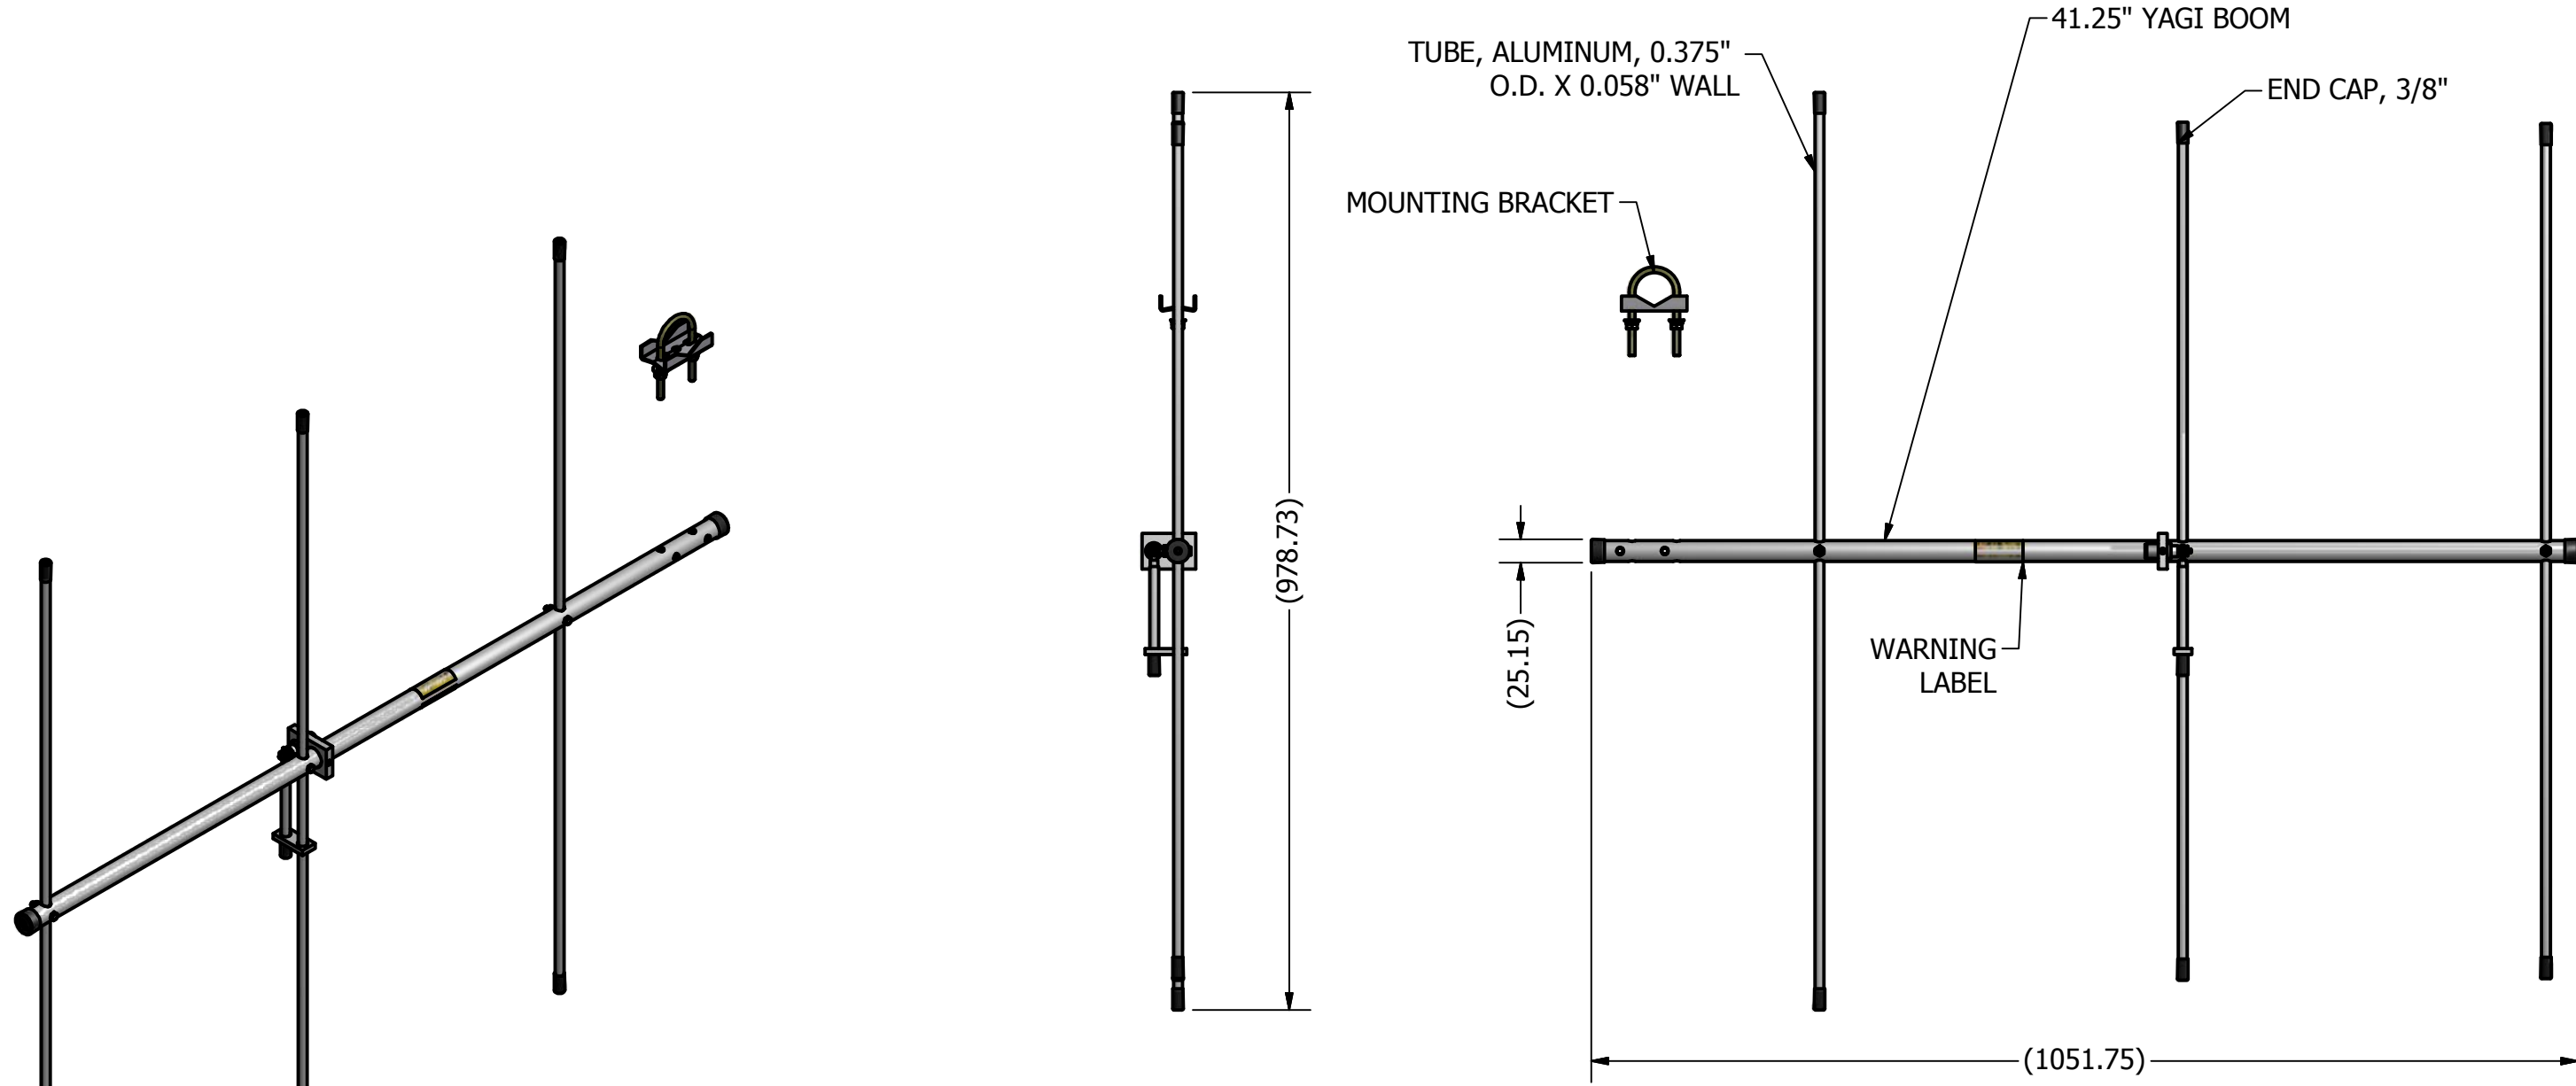

SUPPLIER PRINT ACCEPTANCE:	
<input type="checkbox"/> Accept drawing/specification: No changes needed: <input type="checkbox"/> This part is RoHS compliant <input type="checkbox"/> This part is REACH compliant <input type="checkbox"/> Accept drawing/specification. Notes/Mark-ups added <input type="checkbox"/> Cannot accept drawing/spec. Notes/Mark-ups added Supplier Projected Outgoing Quality: SIGMA LEVEL : _____ or PPM: _____ Signature _____ Date: _____	

UNLESS OTHERWISE SPECIFIED DIMENSIONS ARE IN MILLIMETERS	
FOR TOLERANCES NOT SPECIFIED USE:	
[X mm ± 3 mm]	[X.X mm ± .3 mm]
[X.XX mm ± .13 mm]	ANGULAR ± 1°
THIRD ANGLE PROJECTION	
PCTEL PROPRIETARY DATA THE INFORMATION AND/OR DRAWINGS CONTAINED IN THIS DOCUMENT IS CONFIDENTIAL AND PROPRIETARY TO PCTEL, INC. AND MAY NOT BE USED, REPRODUCED, IN WHOLE OR IN PART, OR MODIFIED IN ANY WAY WITHOUT THE EXPRESS WRITTEN PERMISSION OF AN AUTHORIZED REPRESENTATIVE OF PCTEL, INC.	

DRAWN	DATE
CE	8/19/2016
CHECKED	DATE
IP	8/19/2016
MATERIAL:	SEE COMPONENT PRINTS
FINISH:	SEE COMPONENT PRINTS

		PCTEL, INC. 471 BRIGHTON DRIVE BLOOMINGDALE, IL 60108 PH. 630-372-6800 FAX. 630-372-8077	
DESCRIPTION		150-174 MHz, 7.1 dB, 3 ELEMENT YAGI, N, CHR	
DRAWING NO.		MYA1503KN	
SIZE	SCALE	SHEET	
B	1:1	1 OF 1	

4

3

2

1