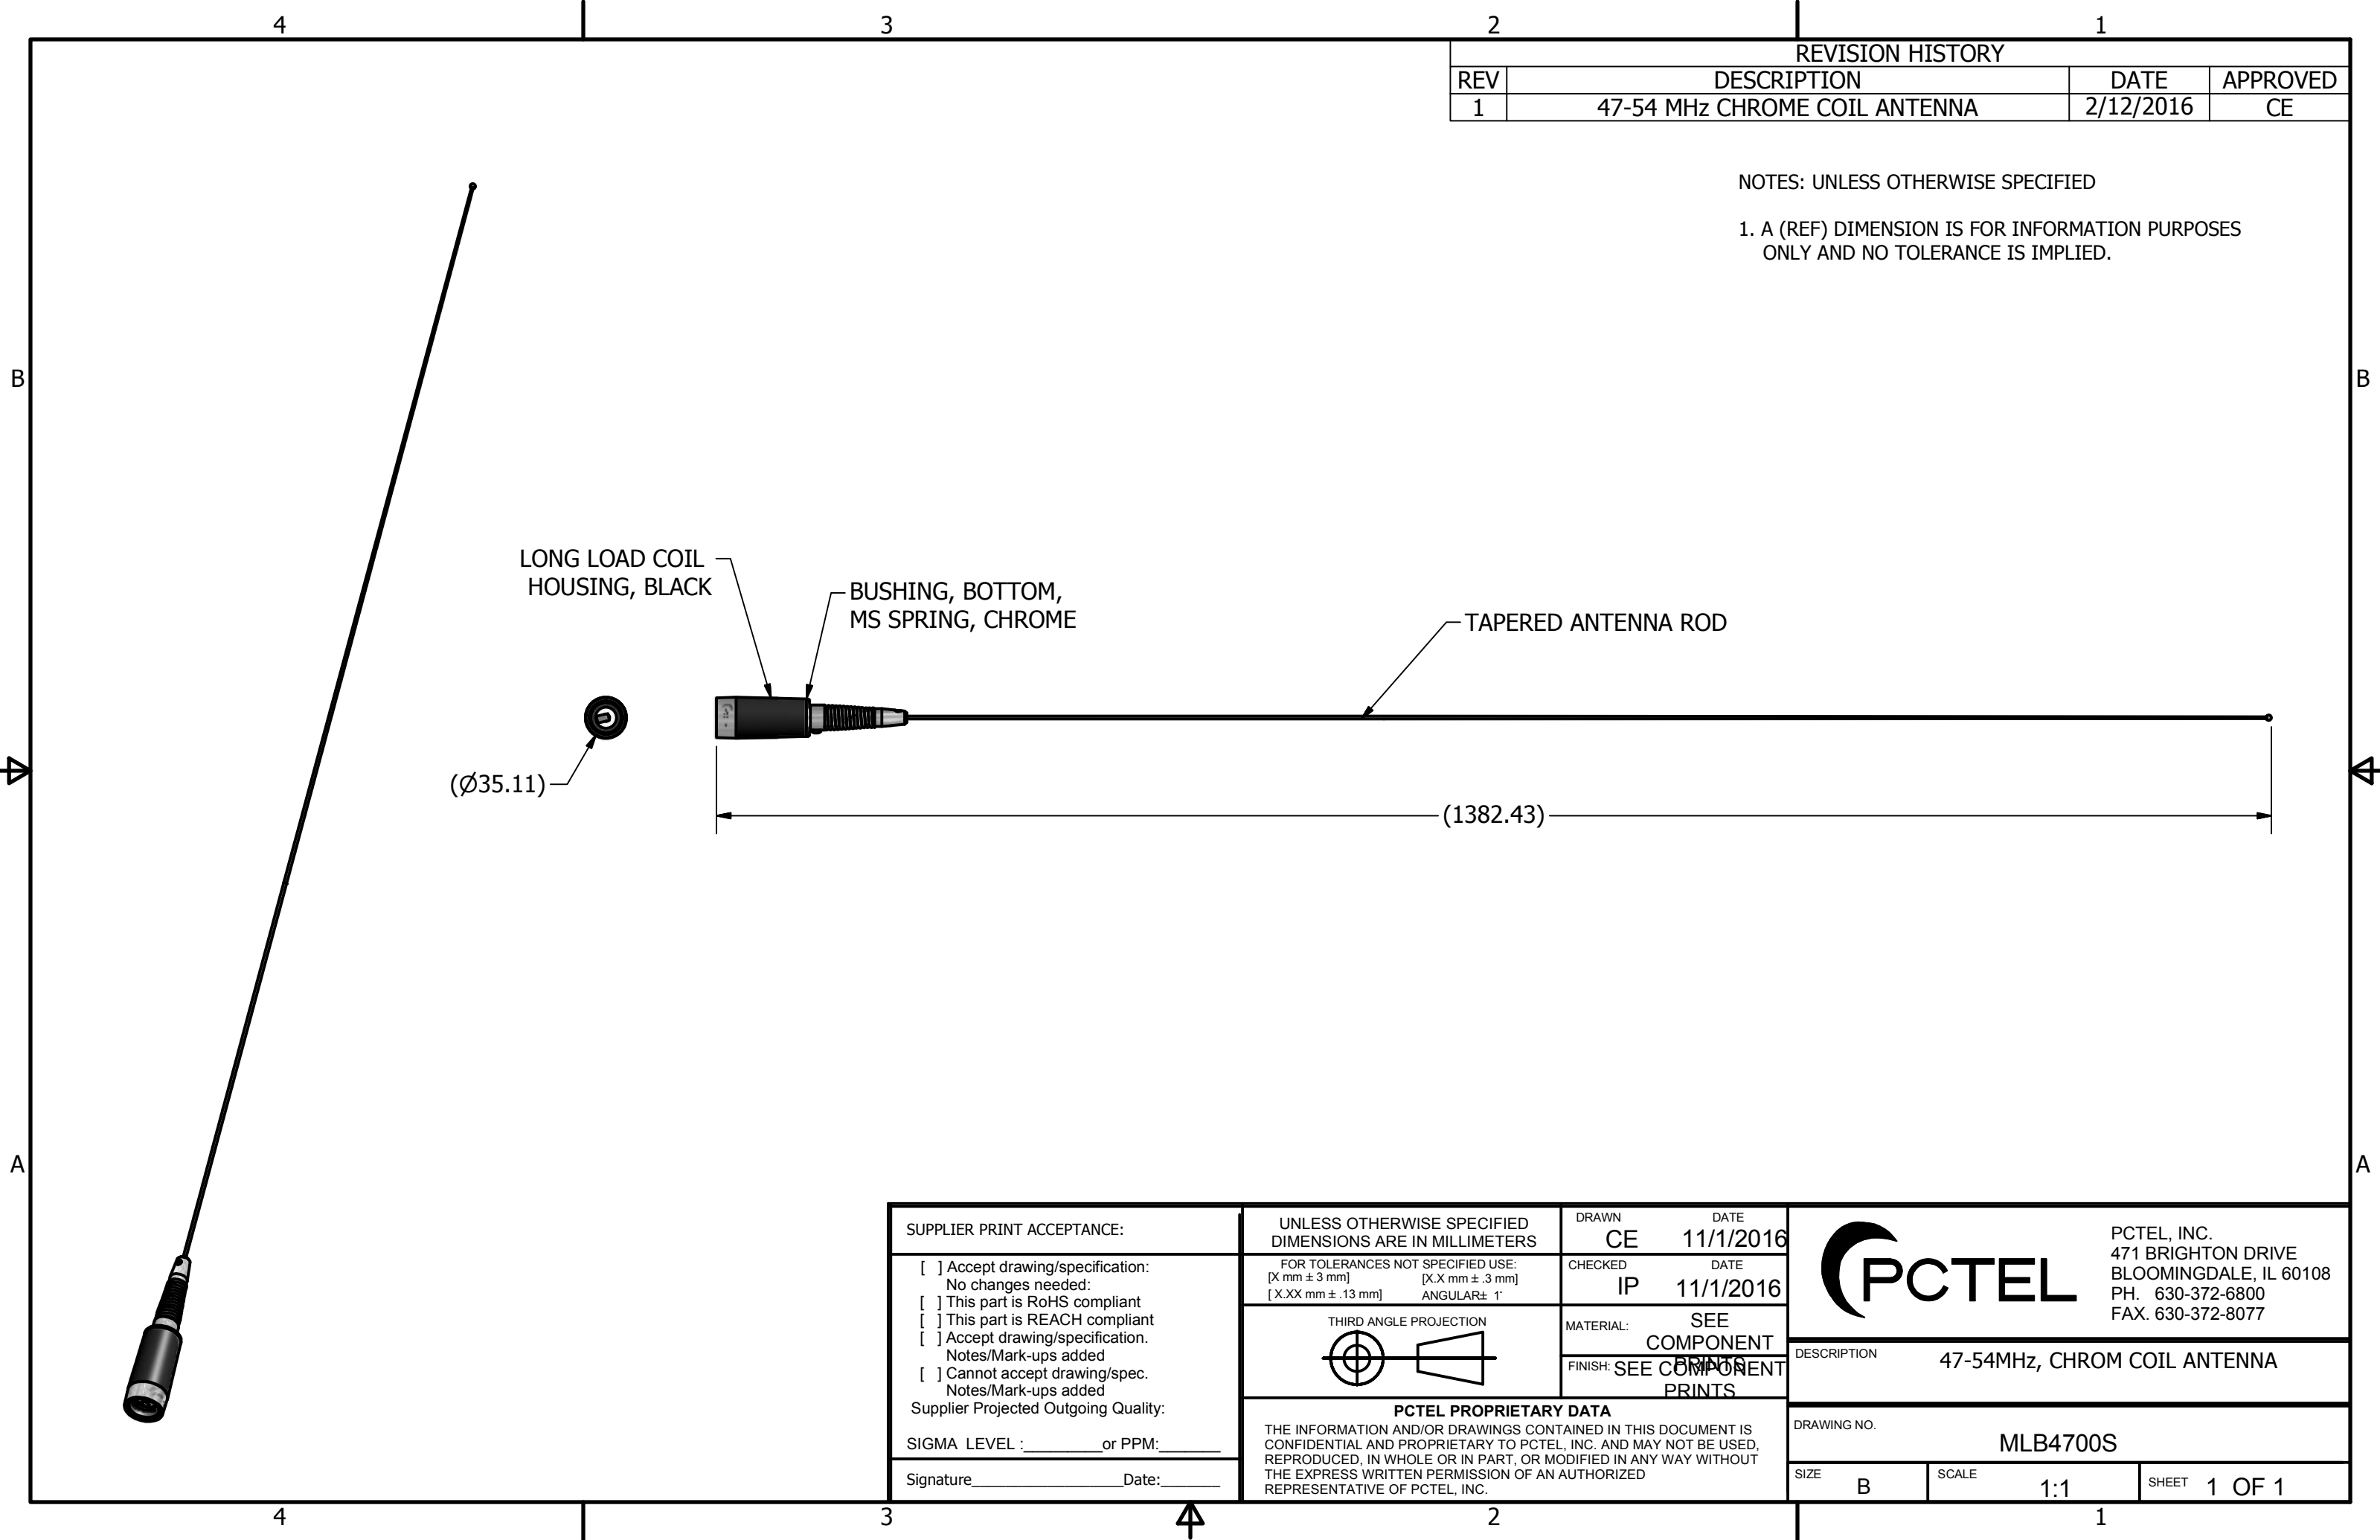

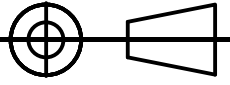


REVISION HISTORY			
REV	DESCRIPTION	DATE	APPROVED
1	47-54 MHz CHROME COIL ANTENNA	2/12/2016	CE

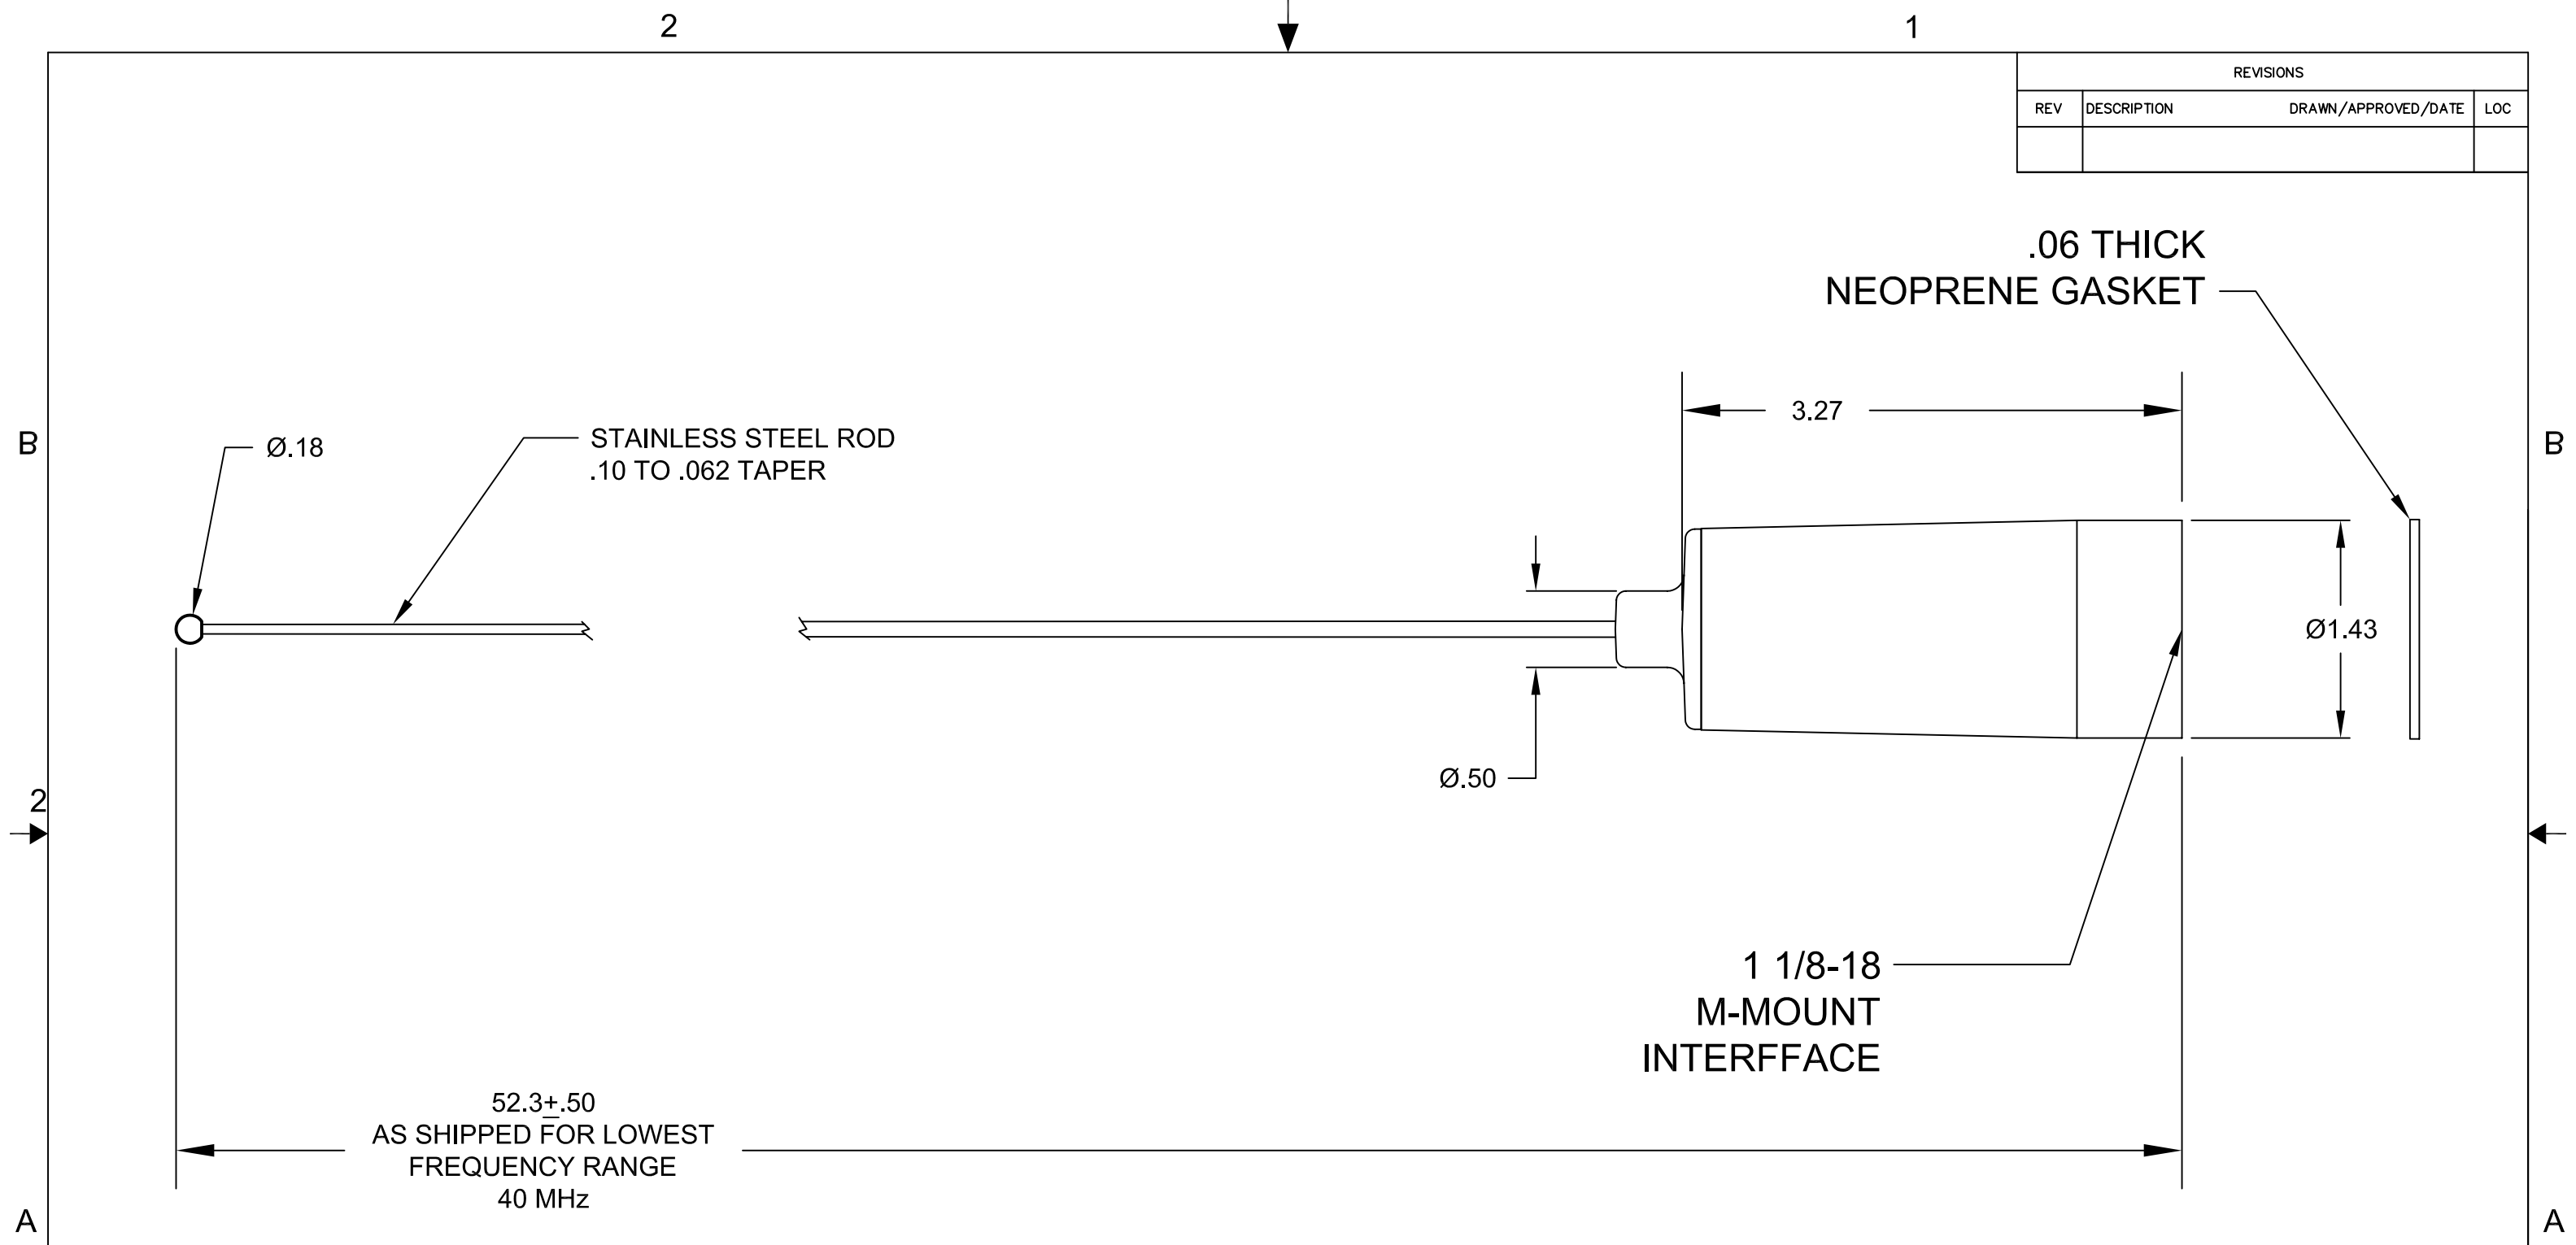
NOTES: UNLESS OTHERWISE SPECIFIED


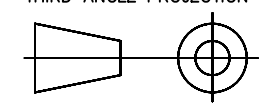
1. A (REF) DIMENSION IS FOR INFORMATION PURPOSES ONLY AND NO TOLERANCE IS IMPLIED.



SUPPLIER PRINT ACCEPTANCE: <input type="checkbox"/> Accept drawing/specification: No changes needed: <input type="checkbox"/> This part is RoHS compliant <input type="checkbox"/> This part is REACH compliant <input type="checkbox"/> Accept drawing/specification. Notes/Mark-ups added <input type="checkbox"/> Cannot accept drawing/spec. Notes/Mark-ups added Supplier Projected Outgoing Quality: SIGMA LEVEL : _____ or PPM: _____ Signature _____ Date: _____	UNLESS OTHERWISE SPECIFIED DIMENSIONS ARE IN MILLIMETERS FOR TOLERANCES NOT SPECIFIED USE: [X mm ± 3 mm] [X.X mm ± .3 mm] [X.XX mm ± .13 mm] ANGULAR ± 1°	DRAWN DATE CE 11/1/2016 CHECKED DATE IP 11/1/2016	 PCTEL, INC. 471 BRIGHTON DRIVE BLOOMINGDALE, IL 60108 PH. 630-372-6800 FAX. 630-372-8077
	THIRD ANGLE PROJECTION 	MATERIAL: SEE COMPONENT PRINTS FINISH: SEE COMPONENT PRINTS	
PCTEL PROPRIETARY DATA THE INFORMATION AND/OR DRAWINGS CONTAINED IN THIS DOCUMENT IS CONFIDENTIAL AND PROPRIETARY TO PCTEL, INC. AND MAY NOT BE USED, REPRODUCED, IN WHOLE OR IN PART, OR MODIFIED IN ANY WAY WITHOUT THE EXPRESS WRITTEN PERMISSION OF AN AUTHORIZED REPRESENTATIVE OF PCTEL, INC.			DRAWING NO. MLB4700S
Signature _____ Date: _____		SIZE B SCALE 1:1 SHEET 1 OF 1	

REVISIONS			
REV	DESCRIPTION	DRAWN/APPROVED/DATE	LOC



UNLESS OTHERWISE SPECIFIED DIMENSION ARE IN INCHES	DRAWN BDS	DATE 111806	 PCTEL, INC. 471 BRIGHTON DRIVE BLOOMINGDALE, IL 60108 PH. 830-372-6800 FAX. 830-372-8077
	FOR TOLERANCES NOT SPECIFIED USE: X.X - ± 0.1, X.XX - ± 0.01, X.XXX - ± 0.005 ANGULAR ± 2'		
THIRD ANGLE PROJECTION	APPROVED:		DESCRIPTION OUTLINE DIMENSIONAL DRAWING, LOW BAND 40-47 MHz
	MATERIAL:		DRAWING NO. ODD_MLB4000
	PROPRIETARY DATA	FINISH:	
THE INFORMATION CONTAINED IN THIS DOCUMENT IS OF A PROPRIETARY NATURE. IT MAY NOT BE USED OR REPRODUCED WITHOUT EXPRESS WRITTEN PERMISSION OF PCTEL APG, BLOOMINGDALE, IL 60108	SIZE B	SCALE NONE	SHEET